

VALLE VISTA RESIDENCE


Architect: Richard Shugar AIA, LEED AP
Project Architect: Joshua Hilton, Associate Architect
Project Manager: Dannon Canterbury Associate AIA, LEED AP BD+C

In Progress
Portland, Oregon
2340 new residential construction




Concept



The site for the Valle Vista residence is a steep hillside in a West Portland neighborhood. The concept calls for the public living spaces to be on the top floor capturing the views of the city skyline. Two bedrooms occupy the middle floor and the garage and entry access fills out the bottom floor.

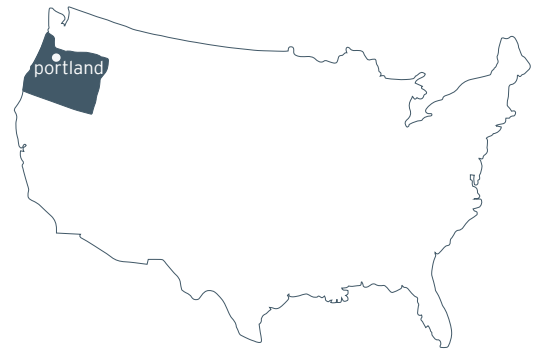

SITE PLAN
SCALE: 1/16" = 1'-0"

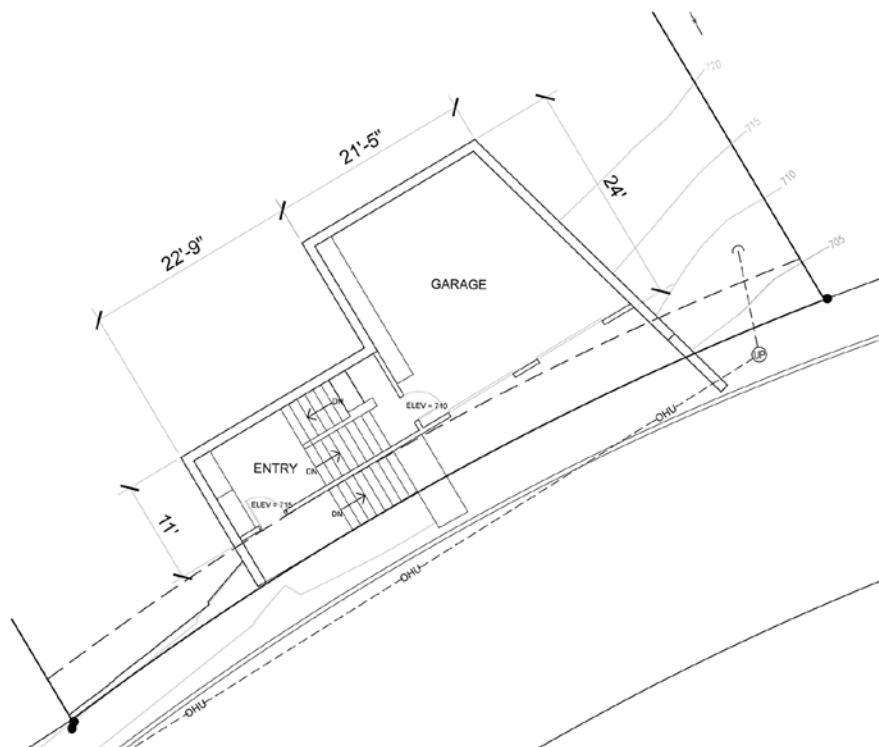

GROUND FLOOR PLAN
SCALE: 1/8" = 1'-0"

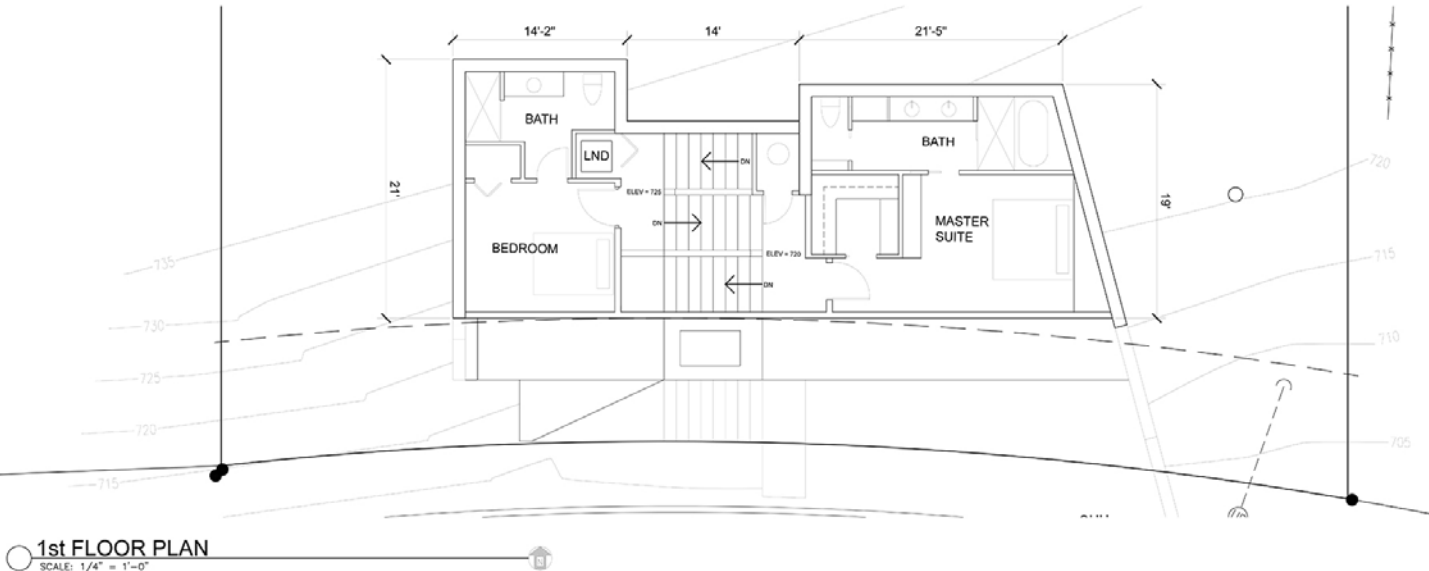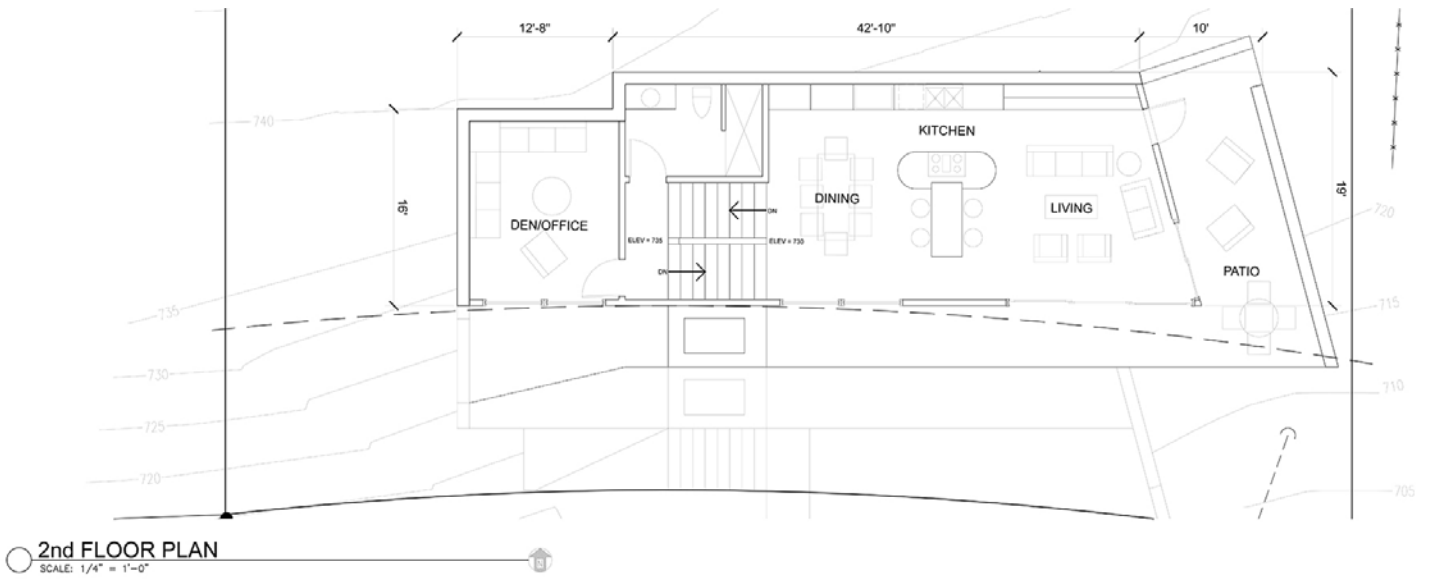









121 Lawrence Street
Eugene, OR 97401
541.342.5777

www.2-form.com



one people + **one** environment = **2fORM** Architecture